


inplantingsplan: schaal 1/5000:

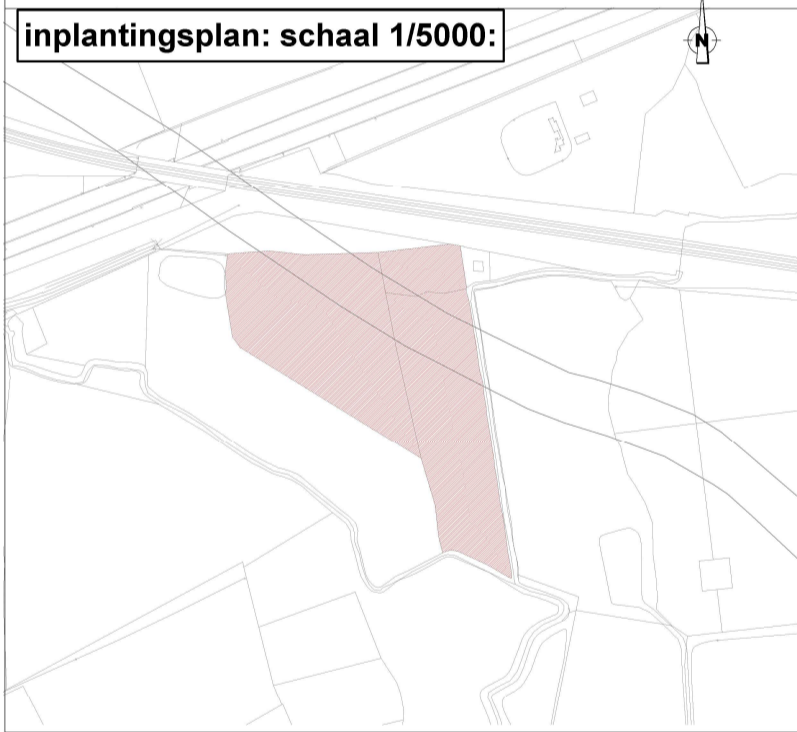

Dewitte Niels
Landmeter-expert

BTW BE0735.949.688
 LAN 201842

Ter Gracht 3
 8740 Pittem
 GSM +32 499 74 12 16
 niels.dewitte@hotmail.com

PERCEEL Pittem percelen C0156, C0155A en C0154A
 weiland
 'Simmerzaek' nabij Meulebekestraat

PV van opmeting

Plannummer:	Schaal: 1 / 750
Datum: 18 augustus 2023	Afmetingen plan: A3

Coördinatenlijst

Nr	X	Y
100	72833.70	186958.61
101	72834.90	186939.07
102	72848.26	186897.77
103	72974.55	186836.66
104	72994.53	186777.09
105	73000.52	186779.07
106	73021.09	186773.30
107	73041.20	186765.01
108	73024.05	186835.05
109	73006.65	186900.88
110	72993.10	186952.26
111	72987.05	186977.17
112	72930.52	186970.13
113	72859.77	186961.50
114	72946.63	186917.51
115	72938.69	186942.88
116	72960.33	186943.08
117	72967.88	186946.85
118	72977.82	186947.11

LEGENDE

- kadastr. perceelsgrens
- >--- afsluiting
- >--- kruin gracht
- >--- schrikdraad
- >--- grens
- >--- erfdienstbaarheid 5m